



REAR ELEVATION

SCALE 1/8"=1'-0"

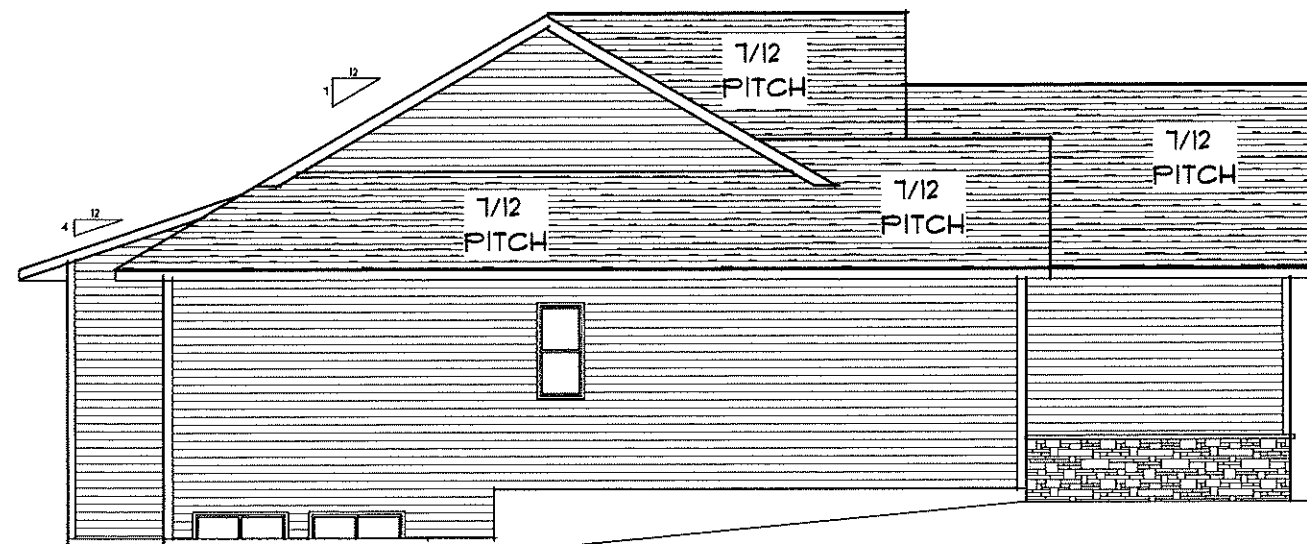


LEFT ELEVATION

SCALE 1/8"=1'-0"

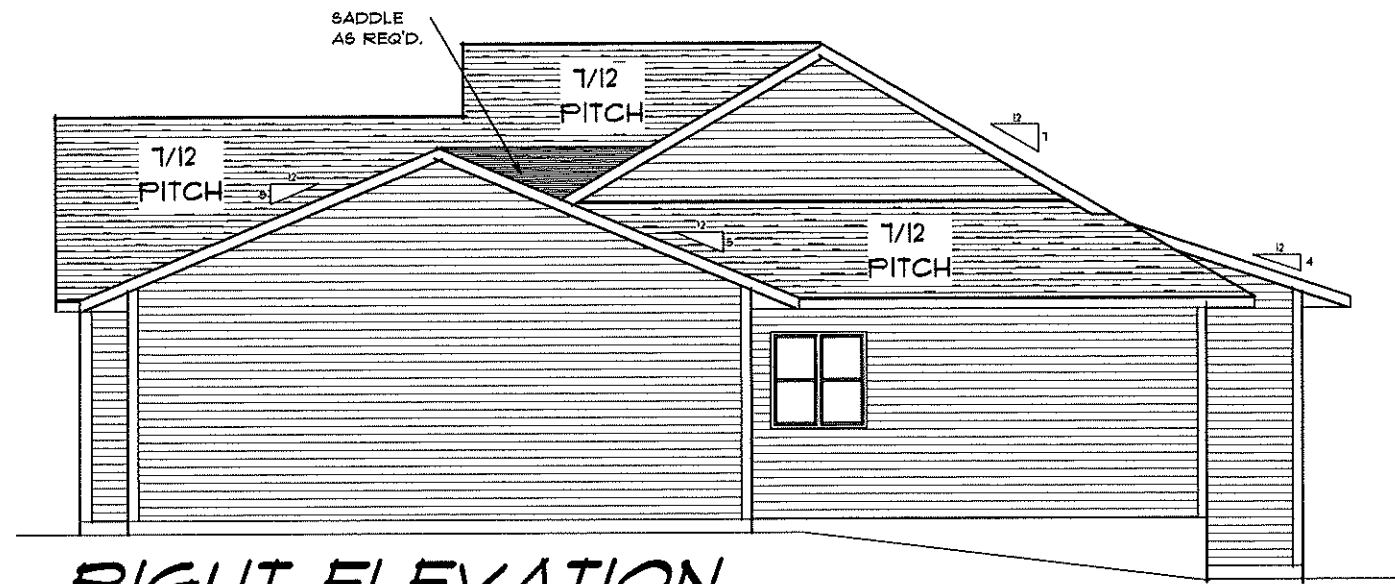

RIGHT ELEVATION

SCALE 1/8"=1'-0"

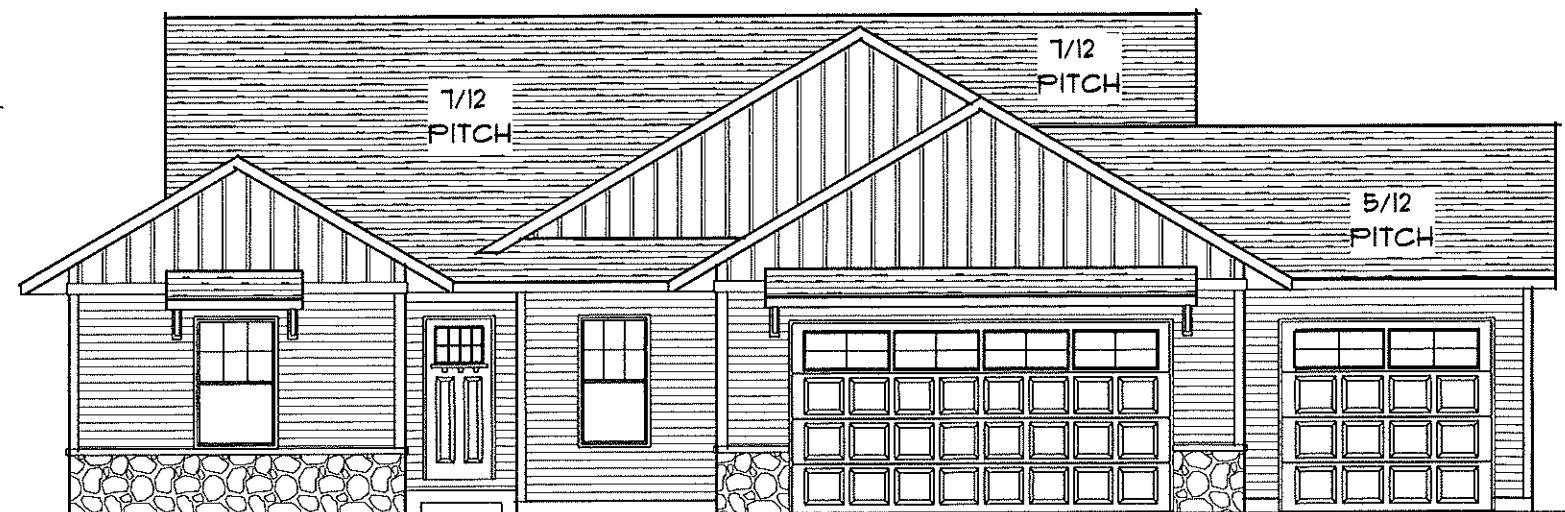

FRONT ELEVATION

SCALE 1/8"=1'-0"

PRK WILLIAMS CONSTRUCTION
2021 PARADE HOME
1734 COTTAGE RIDGE DR.


Job number
 022-21

date
 10/25/21

revision
 date

NOTES
 1. SEE PLAN FOR
 2. SEE PLAN FOR
 3. SEE PLAN FOR

MAIN FLOOR
1685 SQ. FT.

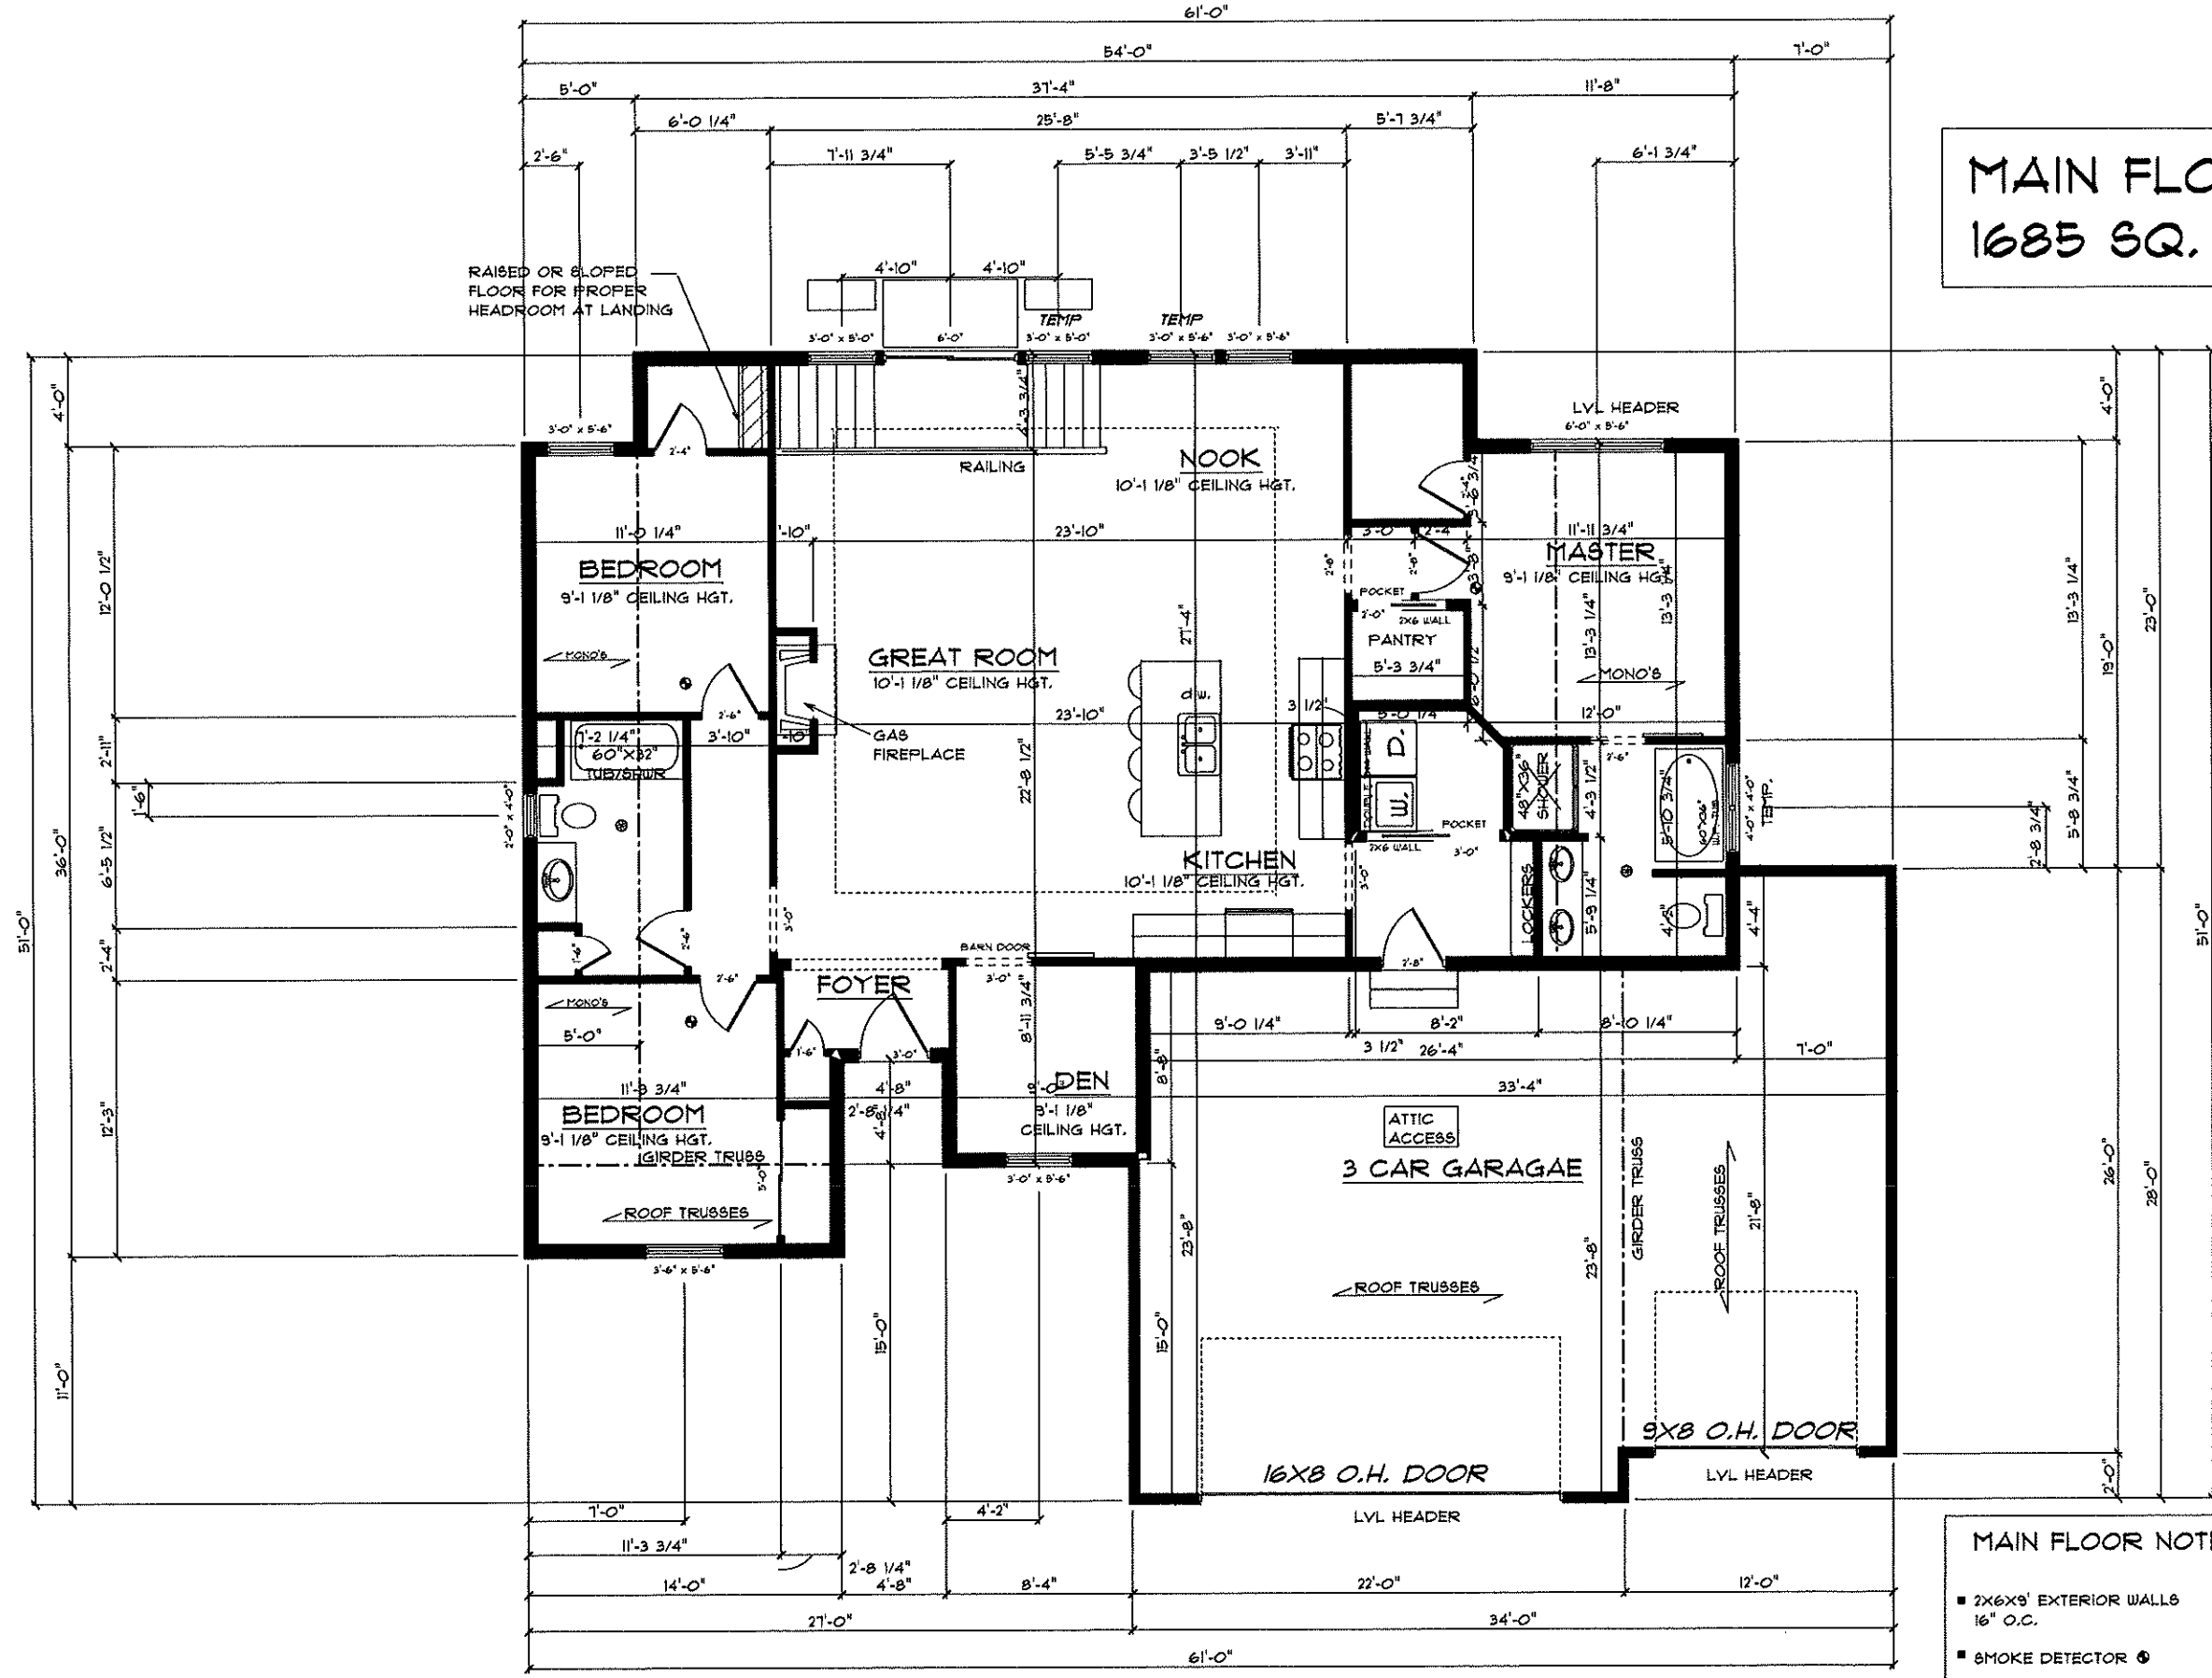


MAIN FLOOR PLAN
SCALE 1/8"=1'-0"

- MAIN FLOOR NOTES:**
- 2X6X8' EXTERIOR WALLS
16" O.C.
 - SMOKE DETECTOR ●
 - VENT FAN ●
 - VINYL SINGLE HUNG WINDOWS UNLESS NOTED


Job number
022-21

date
10/25/21

revision
date

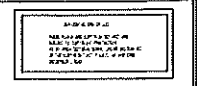

PRK WILLIAMS CONSTRUCTION
2021 PARADE HOME
1734 COTTAGE RIDGE DR.


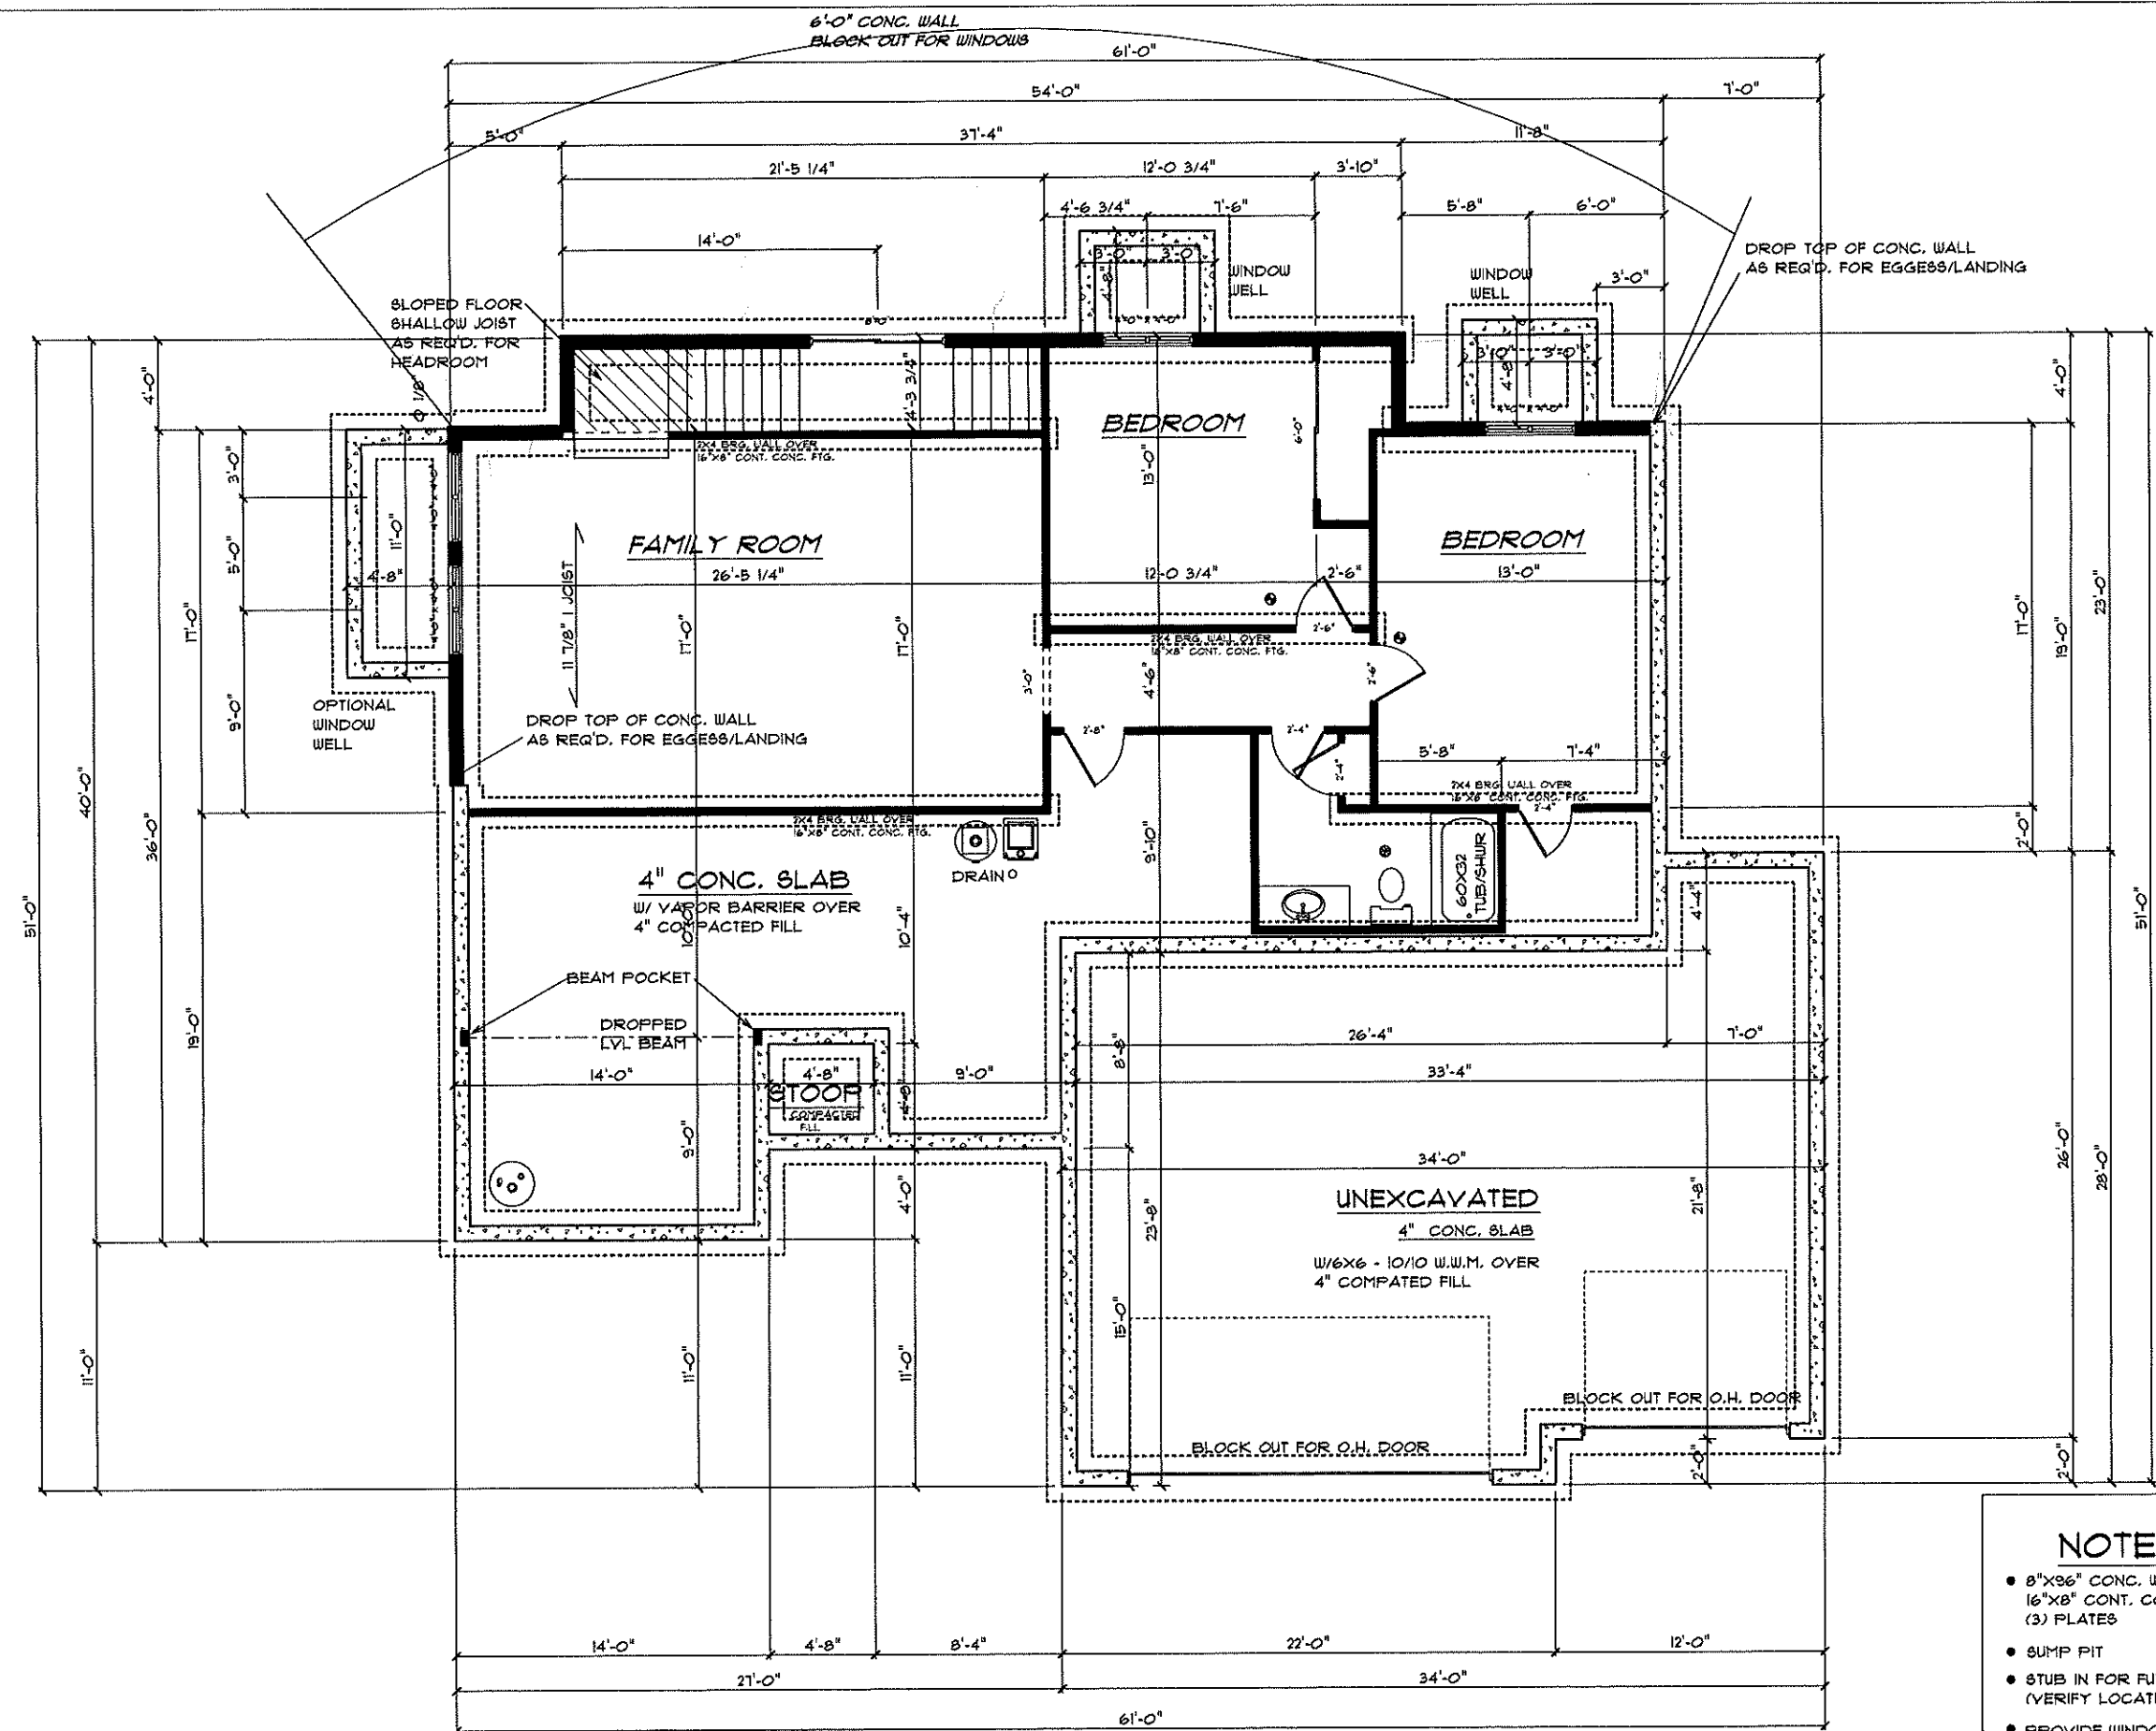


FOUNDATION PLAN



SCALE 1/8"=1'-0"

- NOTES:**
- 8"X8" CONC. WALL OVER 16"X8" CONT. CONC. FTG. (3) PLATES
 - SUMP PIT
 - STUB IN FOR FUTURE BATH (VERIFY LOCATION)
 - PROVIDE WINDOW/WELL FOR EGRESS BY LOCAL CODE
 - INSULATE BASEMENT EXT. WALLS TO CODE

job number	022-21
date	10/25/21
revision	
date	

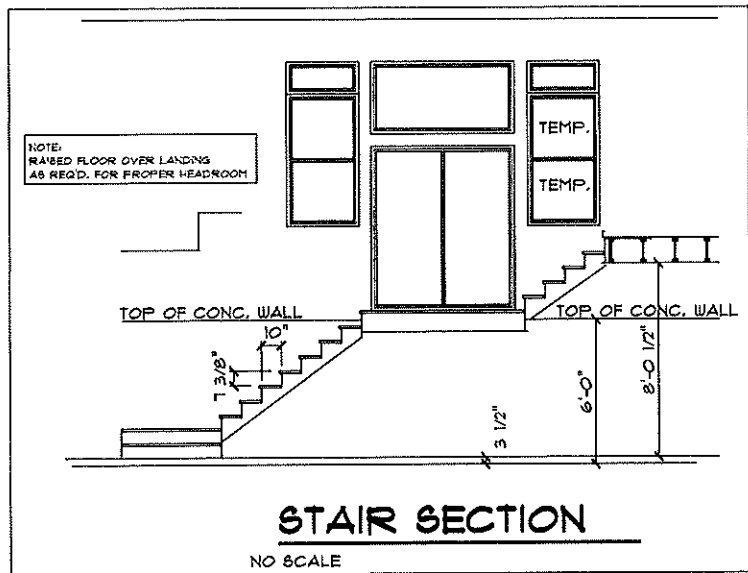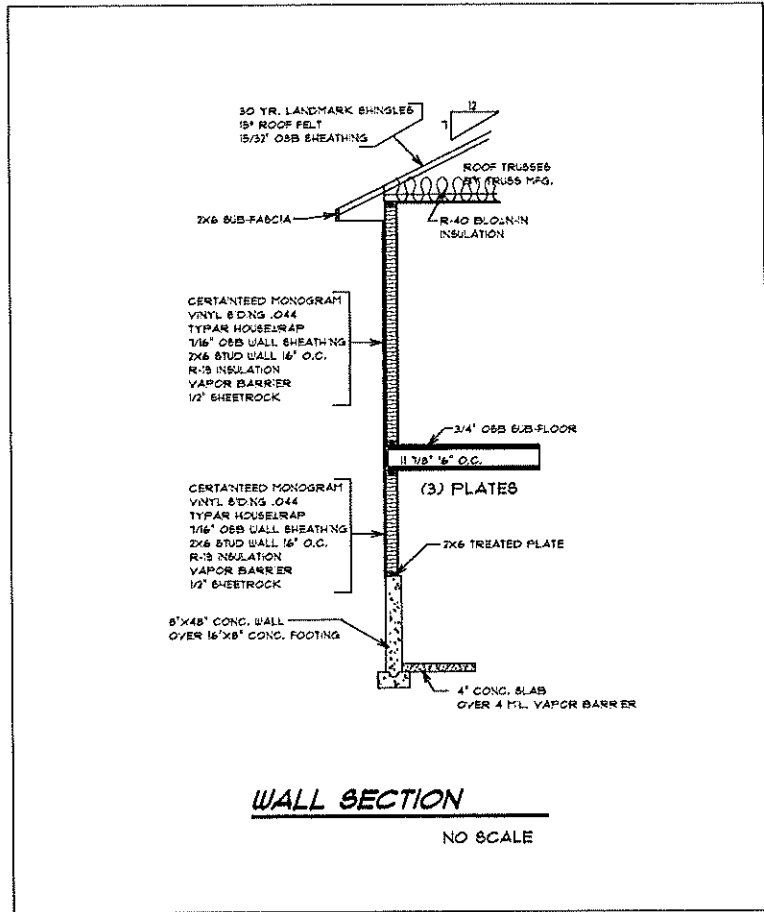

- STAIR NOTES:**
- MAX RISE 1 3/4"
 - MIN. RUN 10"
 - HANDRAIL PER LOCAL CODE

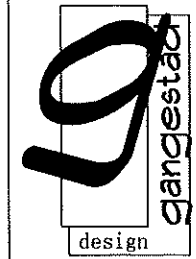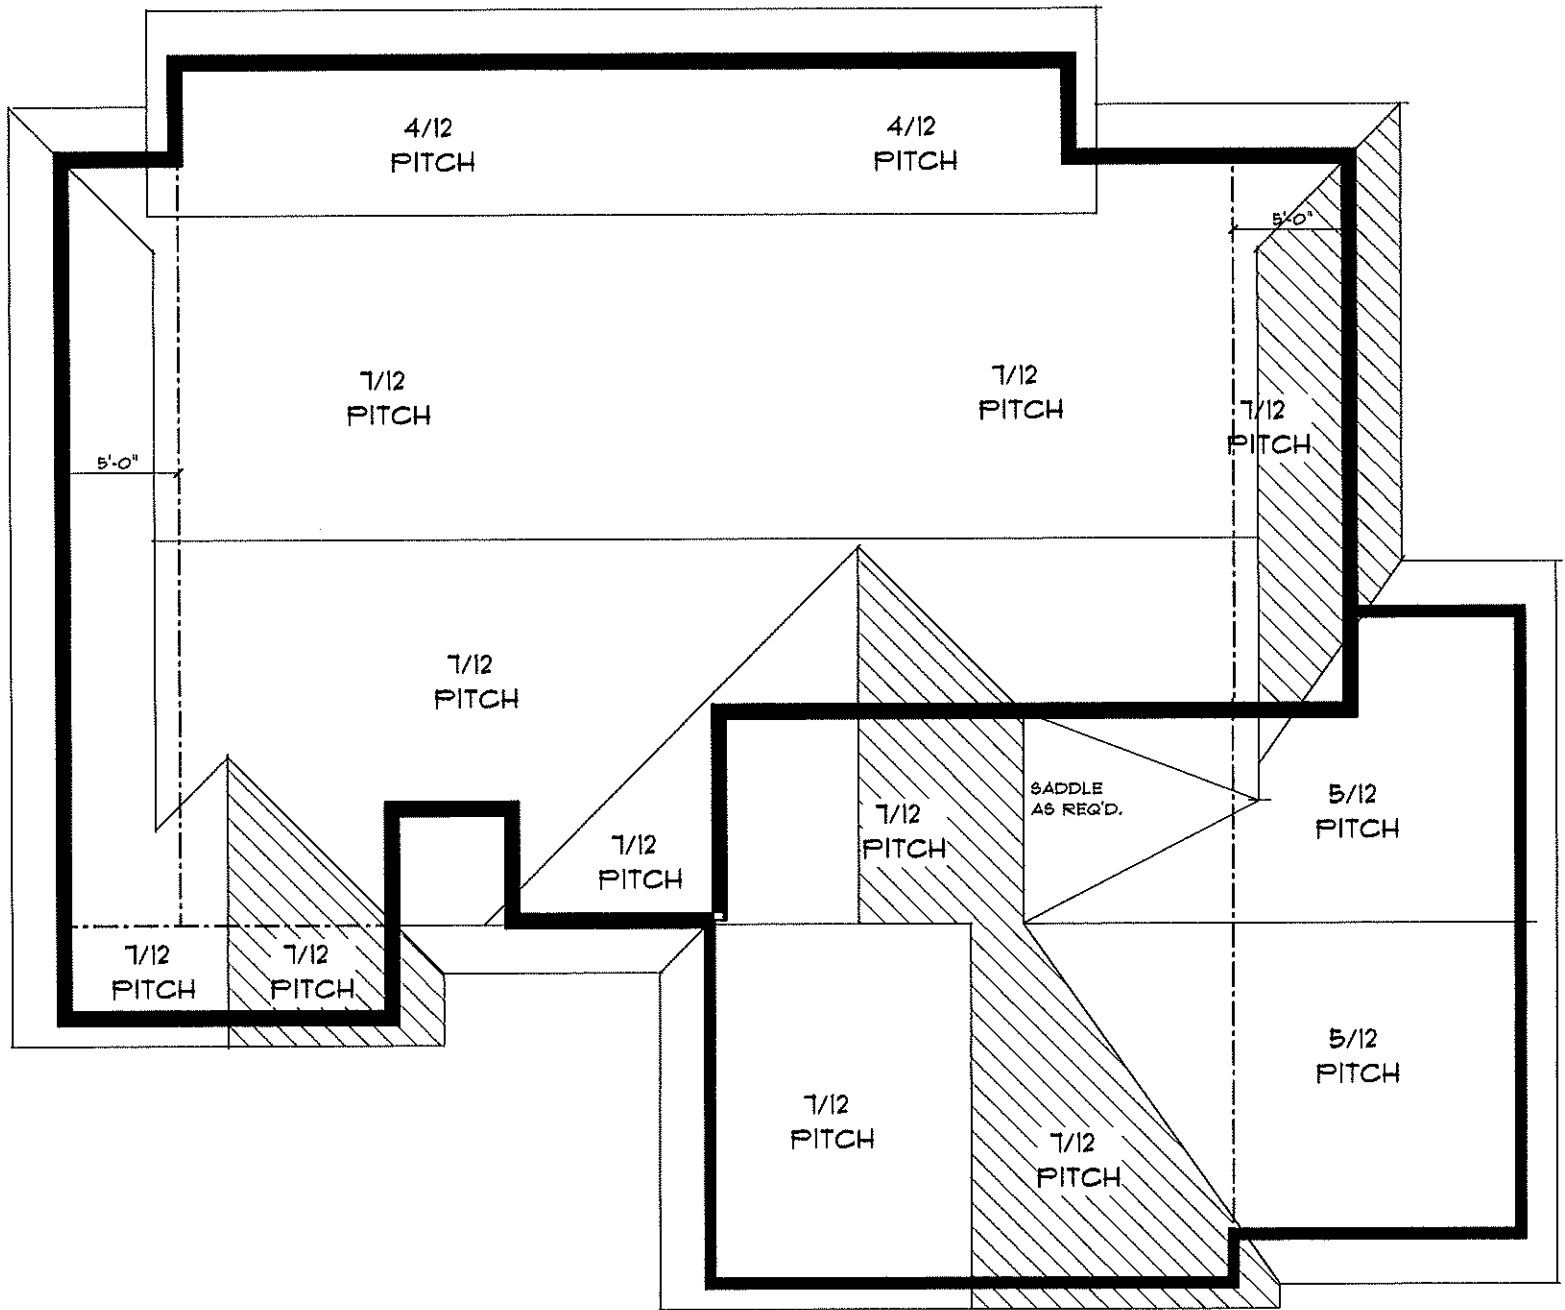

319-450-2484

PRK WILLIAMS CONSTRUCTION
 2021 PARADE HOME
 1734 COTTAGE RIDGE DR.

job number	022-21
date	10/25/21
revision	
date	

