





FRONT ELEVATION
SCALE: 1/4"=1'-0"

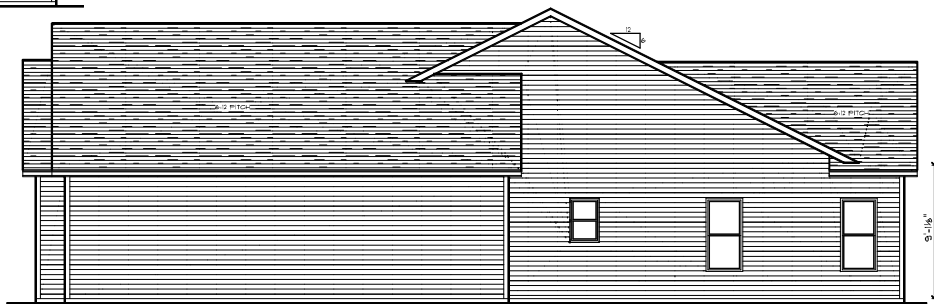

LEFT ELEVATION
SCALE: 1/4"=1'-0"



RIGHT ELEVATION
SCALE: 1/4"=1'-0"

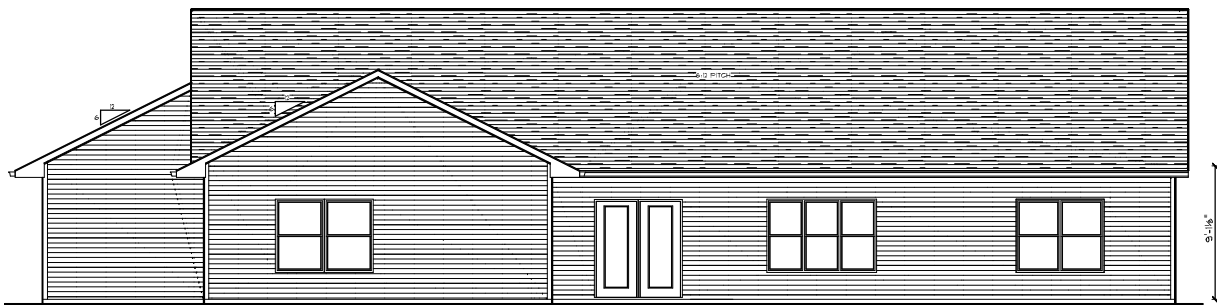

BACK ELEVATION
SCALE: 1/4"=1'-0"

CONSTRUCTION TYPE:

EXTERIOR WALLS: 2X6
INTERIOR WALLS: 2X4
GARAGE WALLS: 2X4
ROOF SLOPE: 6/12
EAVE OVERHANGS: 24"
GABLE OVERHANGS: 12"

CONTRACTORS

RESPONSIBILITIES:
VERIFY ROOF AND FLOOR FRAMING SYSTEMS, STRUCTURAL COMPONENTS, BEARING MATERIALS, STRUCTURAL SIZING, REINFORCING AND LOCATIONS WITH MANUFACTURERS AND OR A QUALIFIED ENGINEER/ARCHITECT PRIOR TO CONSTRUCTION.

NOTES:

SMOKE DETECTORS MUST BE PROVIDED BY THE ELECTRICIAN, IN EACH SLEEPING ROOM, EACH HALLWAY, OR AREAS USED AS SUCH ON EVERY STORY AND IN BASEMENTS. ALL DETECTORS SHALL BE POWERED BY HOUSE WIRING WITH BATTERY BACKUP AND ALARMS SHALL BE INTERCONNECTED.

GARAGE WALK DOORS MUST HAVE A 20 MIN. RATED DOOR WITH MECHANICAL ENCLOSURE.

ALL ELECTRICAL WORK SHALL MEET N.E.C., STATE, COUNTY, AND OR LOCAL CODE AS REQUIRED.

ALL CONSTRUCTION, PLUMBING, AND HVAC WORK SHALL MEET IRC, COUNTY AND LOCAL CODES AS REQ'D.

**BUILDERS
FIRST
SOURCE**

4569 SPENCERS GROVE RD.
P.O. BOX 97
WALKER, IA 52582



IMPORTANT
THESE DRAWINGS MAY NOT MEET APPLICABLE BUILDING CODES. THESE DRAWINGS MAY NEED TO BE ADAPTED TO YOUR SPECIFIC PROJECT. CHECK WITH LOCAL BUILDING OFFICIALS ABOUT A PERMIT.



**PRK WILLIAMS
SAYANNAH SPEC #2
LOT #2 REC DRIVE**

DATE: 10/20/2020
REVISIONS:
10/21/2020
10/26/2020
10/27/2020
11/2/2020
11/4/2020



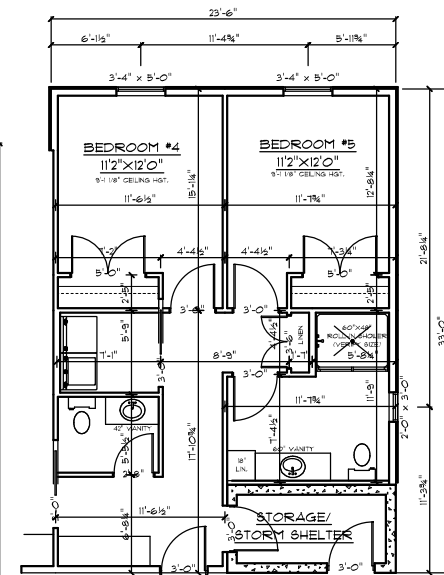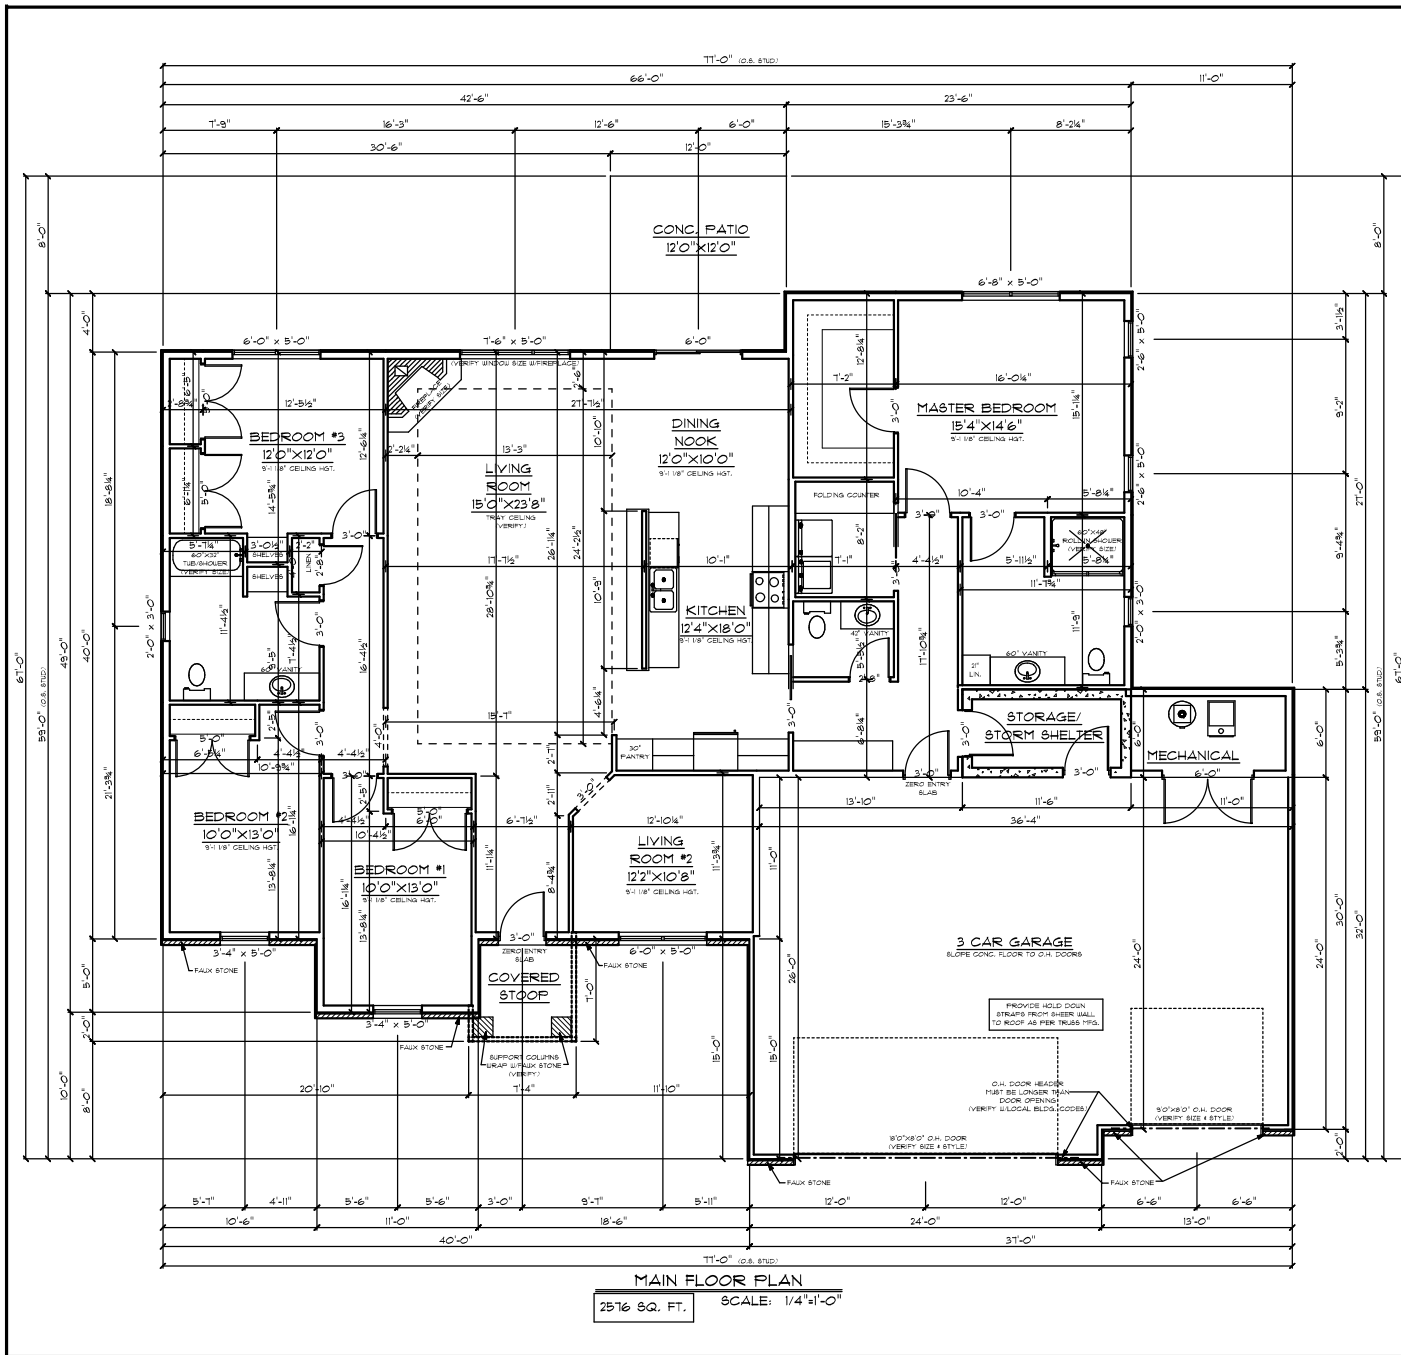

CONSTRUCTION TYPE:

- EXTERIOR WALLS: 2X6
- INTERIOR WALLS: 2X4
- GARAGE WALLS: 2X4
- ROOF SLOPE: 6/12
- EAVE OVERHANGS: 24"
- GABLE OVERHANGS: 12"

CONTRACTORS RESPONSIBILITIES:

VERIFY ROOF AND FLOOR FRAMING SYSTEMS, STRUCTURAL COMPONENTS, BEARING MATERIALS, STRUCTURAL SIZING, REINFORCING AND LOCATIONS WITH MANUFACTURER AND OR A QUALIFIED ENGINEER/ARCHITECT PRIOR TO CONSTRUCTION.

NOTES:

SMOKE DETECTORS MUST BE PROVIDED BY THE ELECTRICIAN, IN EACH SLEEPING ROOM, EACH HALLWAY, OR AREAS USED AS SUCH ON EVERY STORY AND IN BASEMENTS. ALL DETECTORS SHALL BE POWERED BY HOUSE WIRING WITH BATTERY BACKUP AND ALARMS SHALL BE INTERCONNECTED.

GARAGE WALK DOORS MUST HAVE A 20 MIN. RATED DOOR WITH MECHANICAL ENCLOSURE.

ALL ELECTRICAL WORK SHALL MEET N.E.C., STATE, COUNTY, AND OR LOCAL CODE AS REQUIRED.

ALL CONSTRUCTION, PLUMBING, AND HVAC WORK SHALL MEET IRC, COUNTY AND LOCAL CODES AS REQ'D.

BUILDERS FIRST SOURCE

4569 SPENCERS GROVE RD.
 P.O. BOX 97
 WALKER, IA 52552

IMPORTANT
 THESE DRAWINGS MAY NOT MEET APPLICABLE BUILDING CODES. THESE DRAWINGS MAY NEED TO BE ADAPTED TO YOUR SPECIFIC PROJECT. CHECK WITH LOCAL BUILDING OFFICIALS ABOUT A PERMIT.




PRK WILLIAMS
SAVANNAH SPEC #2
LOT #2 REC DRIVE

DATE: 10/20/2020
 REVISIONS:
 10/21/2020
 10/26/2020
 10/27/2020
 11/2/2020
 11/4/2020


2

IMPORTANT
THESE DRAWINGS MAY NOT MEET APPLICABLE BUILDING CODES.
THESE DRAWINGS MAY NEED TO BE ADAPTED TO YOUR SPECIFIC PROJECT.
CHECK WITH LOCAL BUILDING OFFICIALS ABOUT A PERMIT.



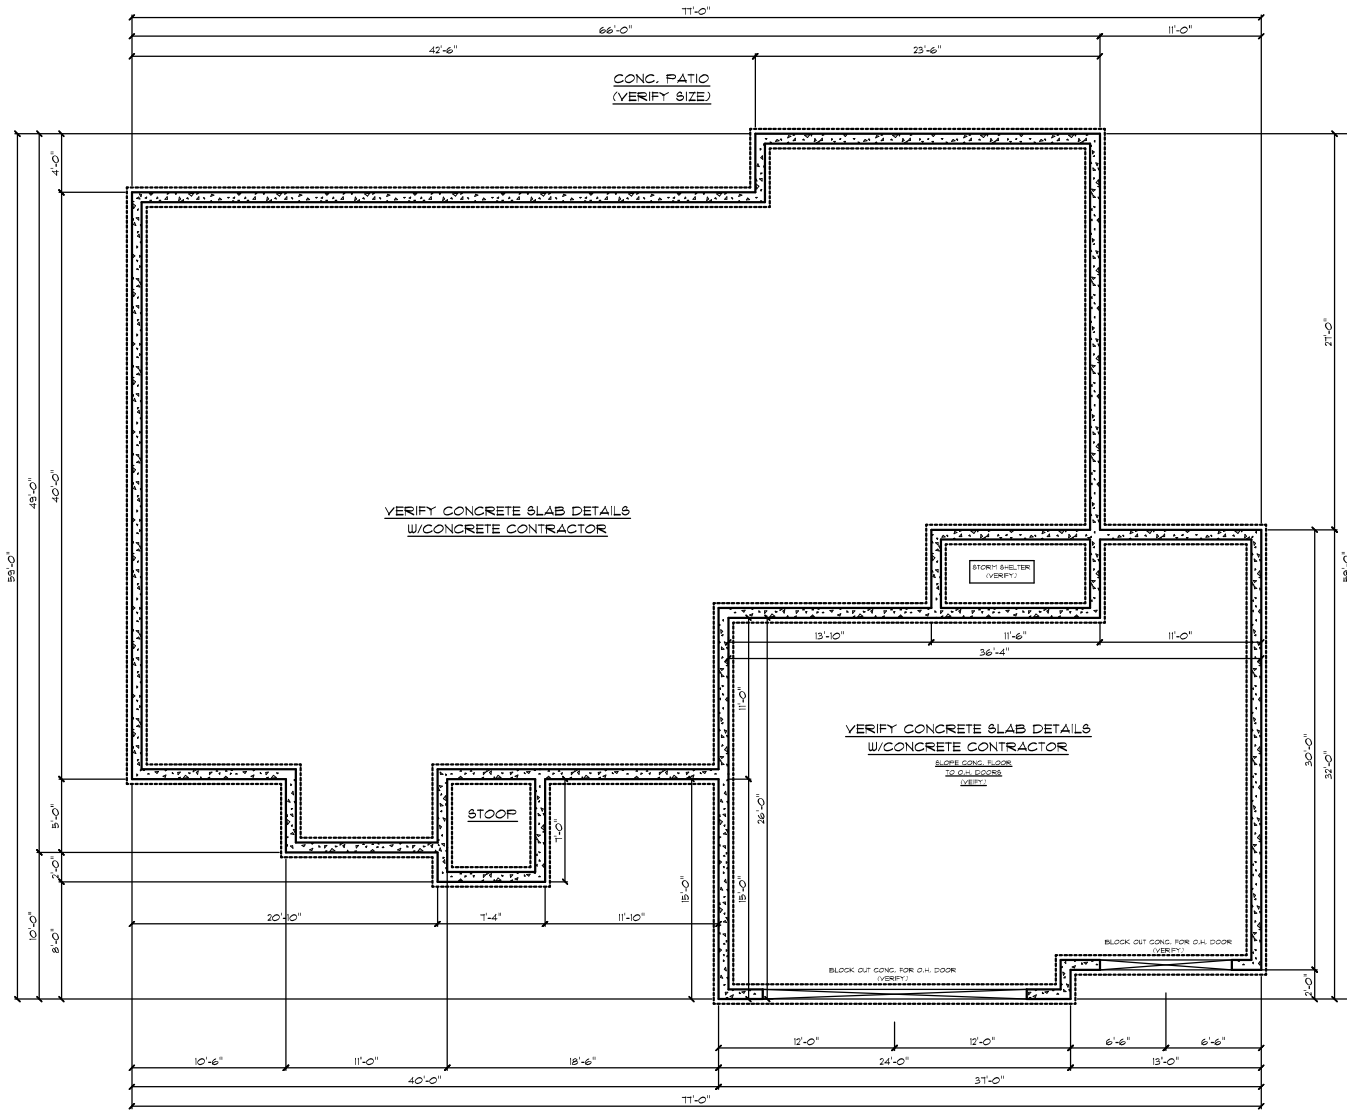

FOUNDATION PLAN
SCALE: 1/4"=1'-0"

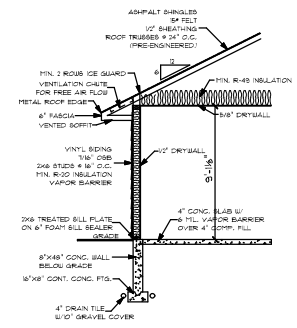

CONSTRUCTION TYPE:
EXTERIOR WALLS: 2X6
INTERIOR WALLS: 2X4
GARAGE WALLS: 2X4
ROOF SLOPE: 6/12
EAVE OVERHANGS: 24"
GABLE OVERHANGS: 12"

CONTRACTORS RESPONSIBILITIES:
VERIFY ROOF AND FLOOR FRAMING SYSTEMS, STRUCTURAL COMPONENTS, BEARING MATERIALS, STRUCTURAL SIZING, REINFORCING AND LOCATIONS WITH MANUFACTURER AND OR A QUALIFIED ENGINEER/ARCHITECT PRIOR TO CONSTRUCTION.

NOTES:
SMOKE DETECTORS MUST BE PROVIDED BY THE ELECTRICIAN, IN EACH SLEEPING ROOM, EACH HALLWAY, OR AREAS USED AS SUCH ON EVERY STORY AND IN BASEMENTS. ALL DETECTORS SHALL BE POWERED BY HOUSE WIRING WITH BATTERY BACKUP AND ALARMS SHALL BE INTERCONNECTED.

GARAGE WALK DOORS MUST HAVE A 20 MIN. RATED DOOR WITH MECHANICAL ENCLOSURE.

ALL ELECTRICAL WORK SHALL MEET N.E.C., STATE, COUNTY, AND OR LOCAL CODE AS REQUIRED.

ALL CONSTRUCTION, PLUMBING, AND HVAC WORK SHALL MEET IRC, COUNTY AND LOCAL CODES AS REQ'D.

**PRK WILLIAMS
SAVANNAH SPEC #2
LOT #2 REC DRIVE**

DATE: 10/20/2020
REVISIONS:
10/21/2020
10/26/2020
10/21/2020
11/2/2020
11/4/2020